


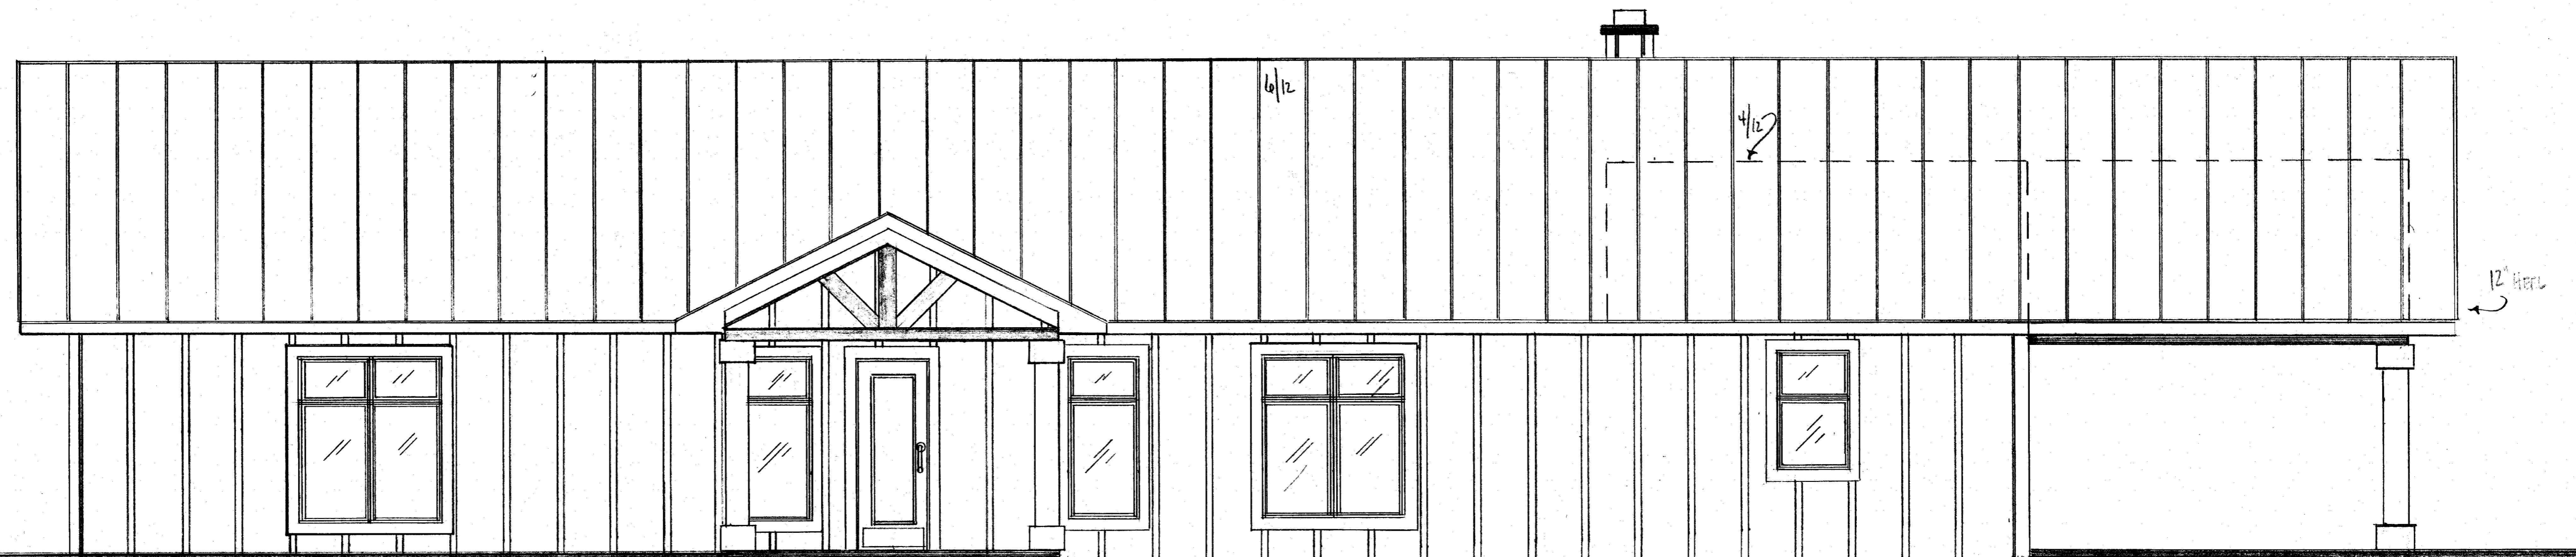

South Elevation
SCALE: 1/4"=1'-0"



North Elevation
SCALE: 1/4"=1'-0"

SHEET
OF

This Drawing and Design made exclusively for the party named in the Title Block. It remains the property of **TM Designs LLC**. and may not be reproduced or copied in whole or part by any method without prior written consent of **TM Designs LLC**.

PROJECT **MARK PEIFFER / JENNIFER WANN**
FRONT ELEVATION / BACK ELEVATION


10/21




TM DESIGNS LLC
PO Box 101 • Gotham, WI 53540
Phone & Fax: 608-583-4410
TMDesignshomeplans@gmail.com
"Where Dreams become Reality"

| NO. | DATE | REVISION | BY |
|-----|------|----------|----|
| | | | |
| | | | |
| | | | |

JOB NO.
DATE

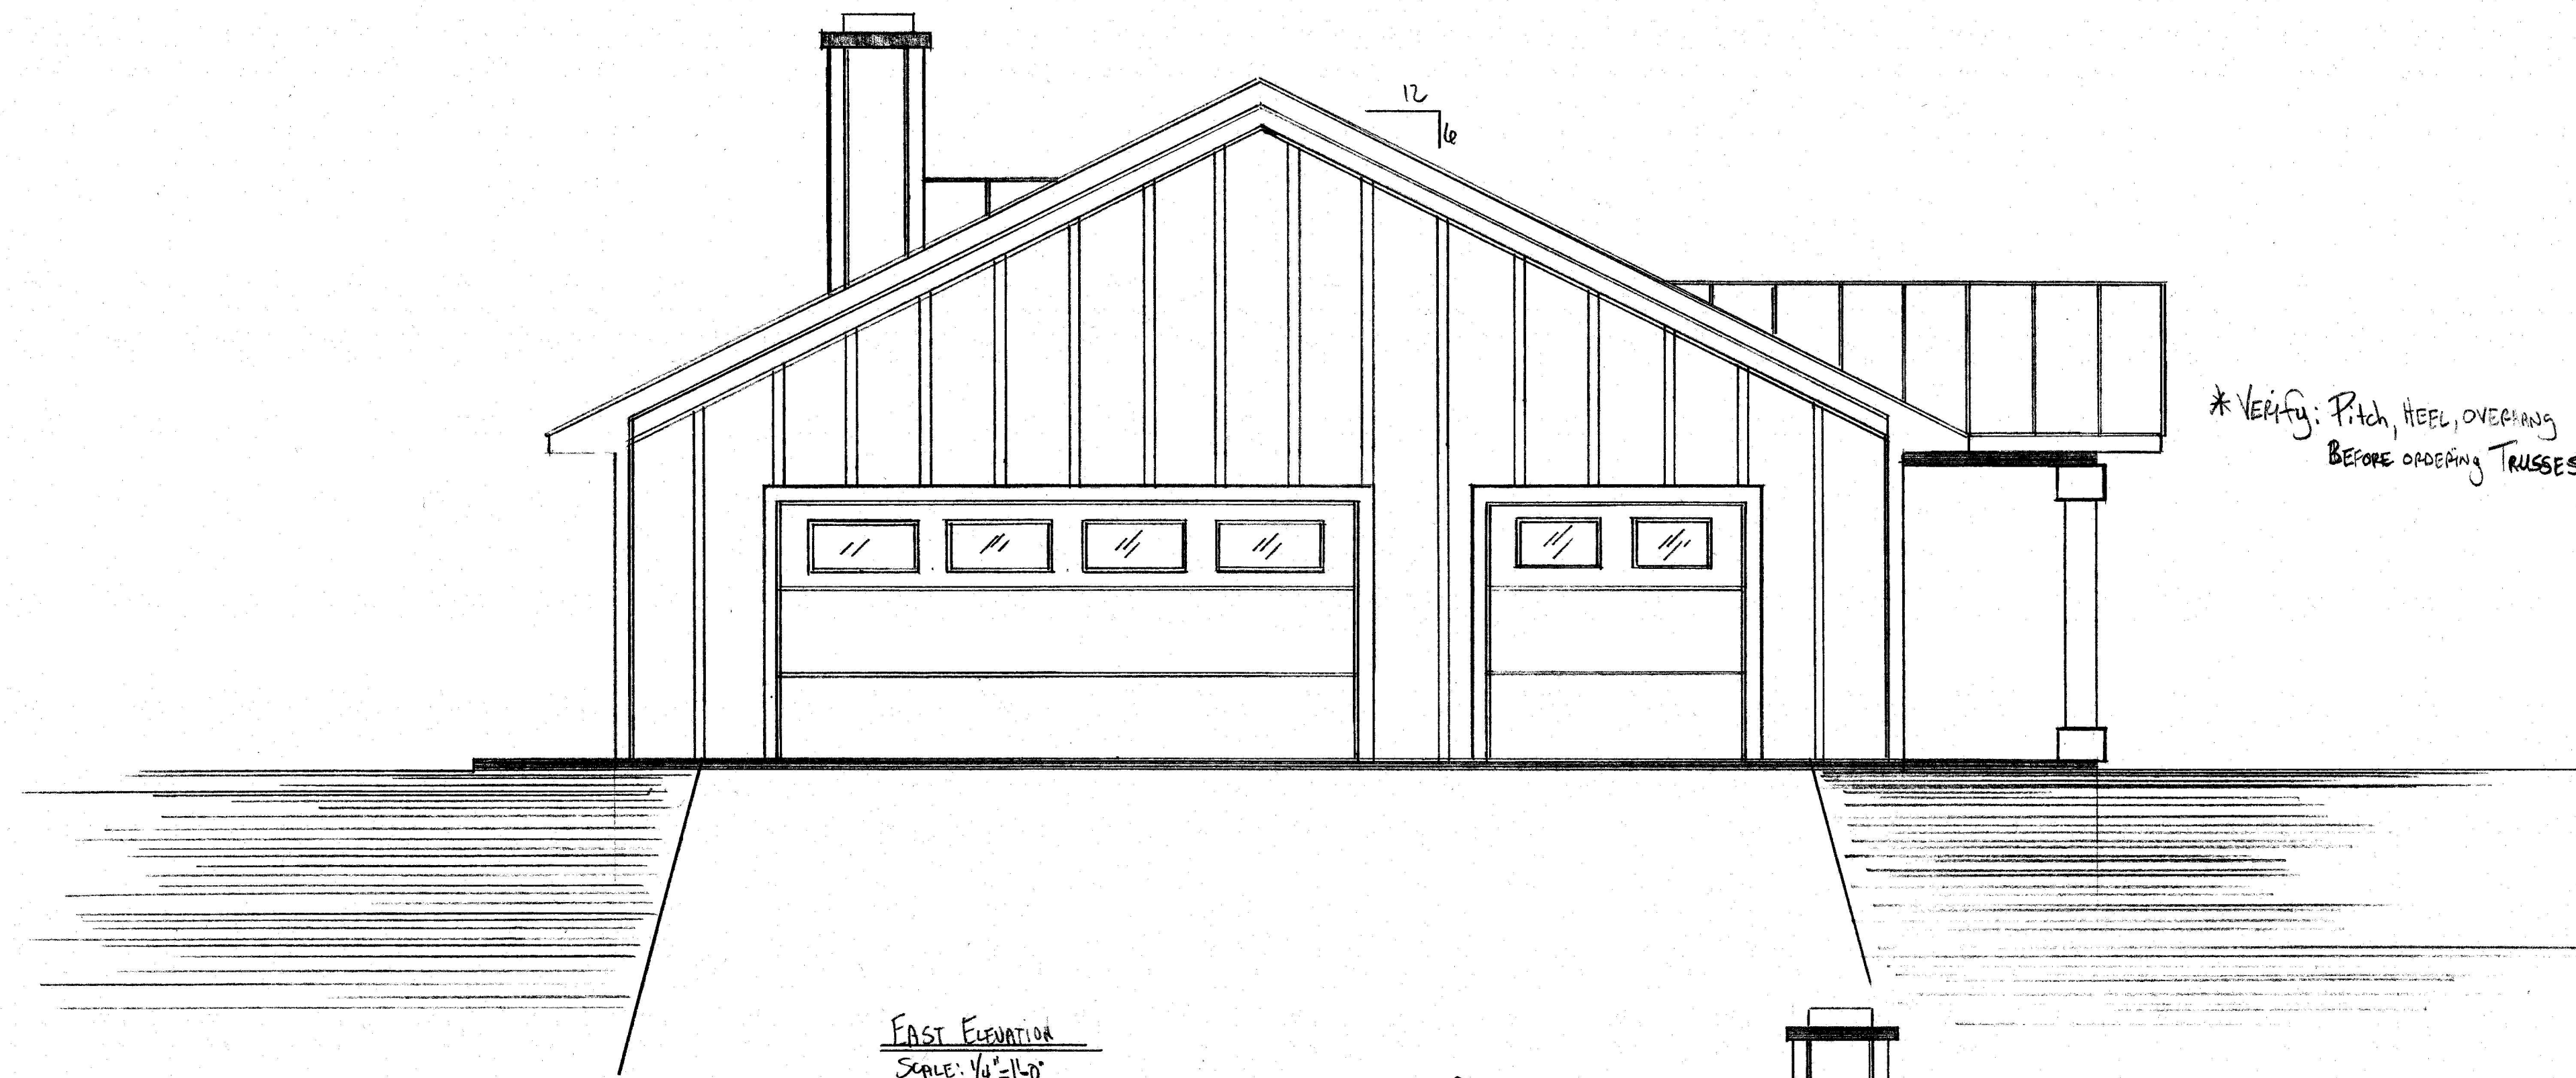

EAST ELEVATION
Scale: 1/4"=1'-0"

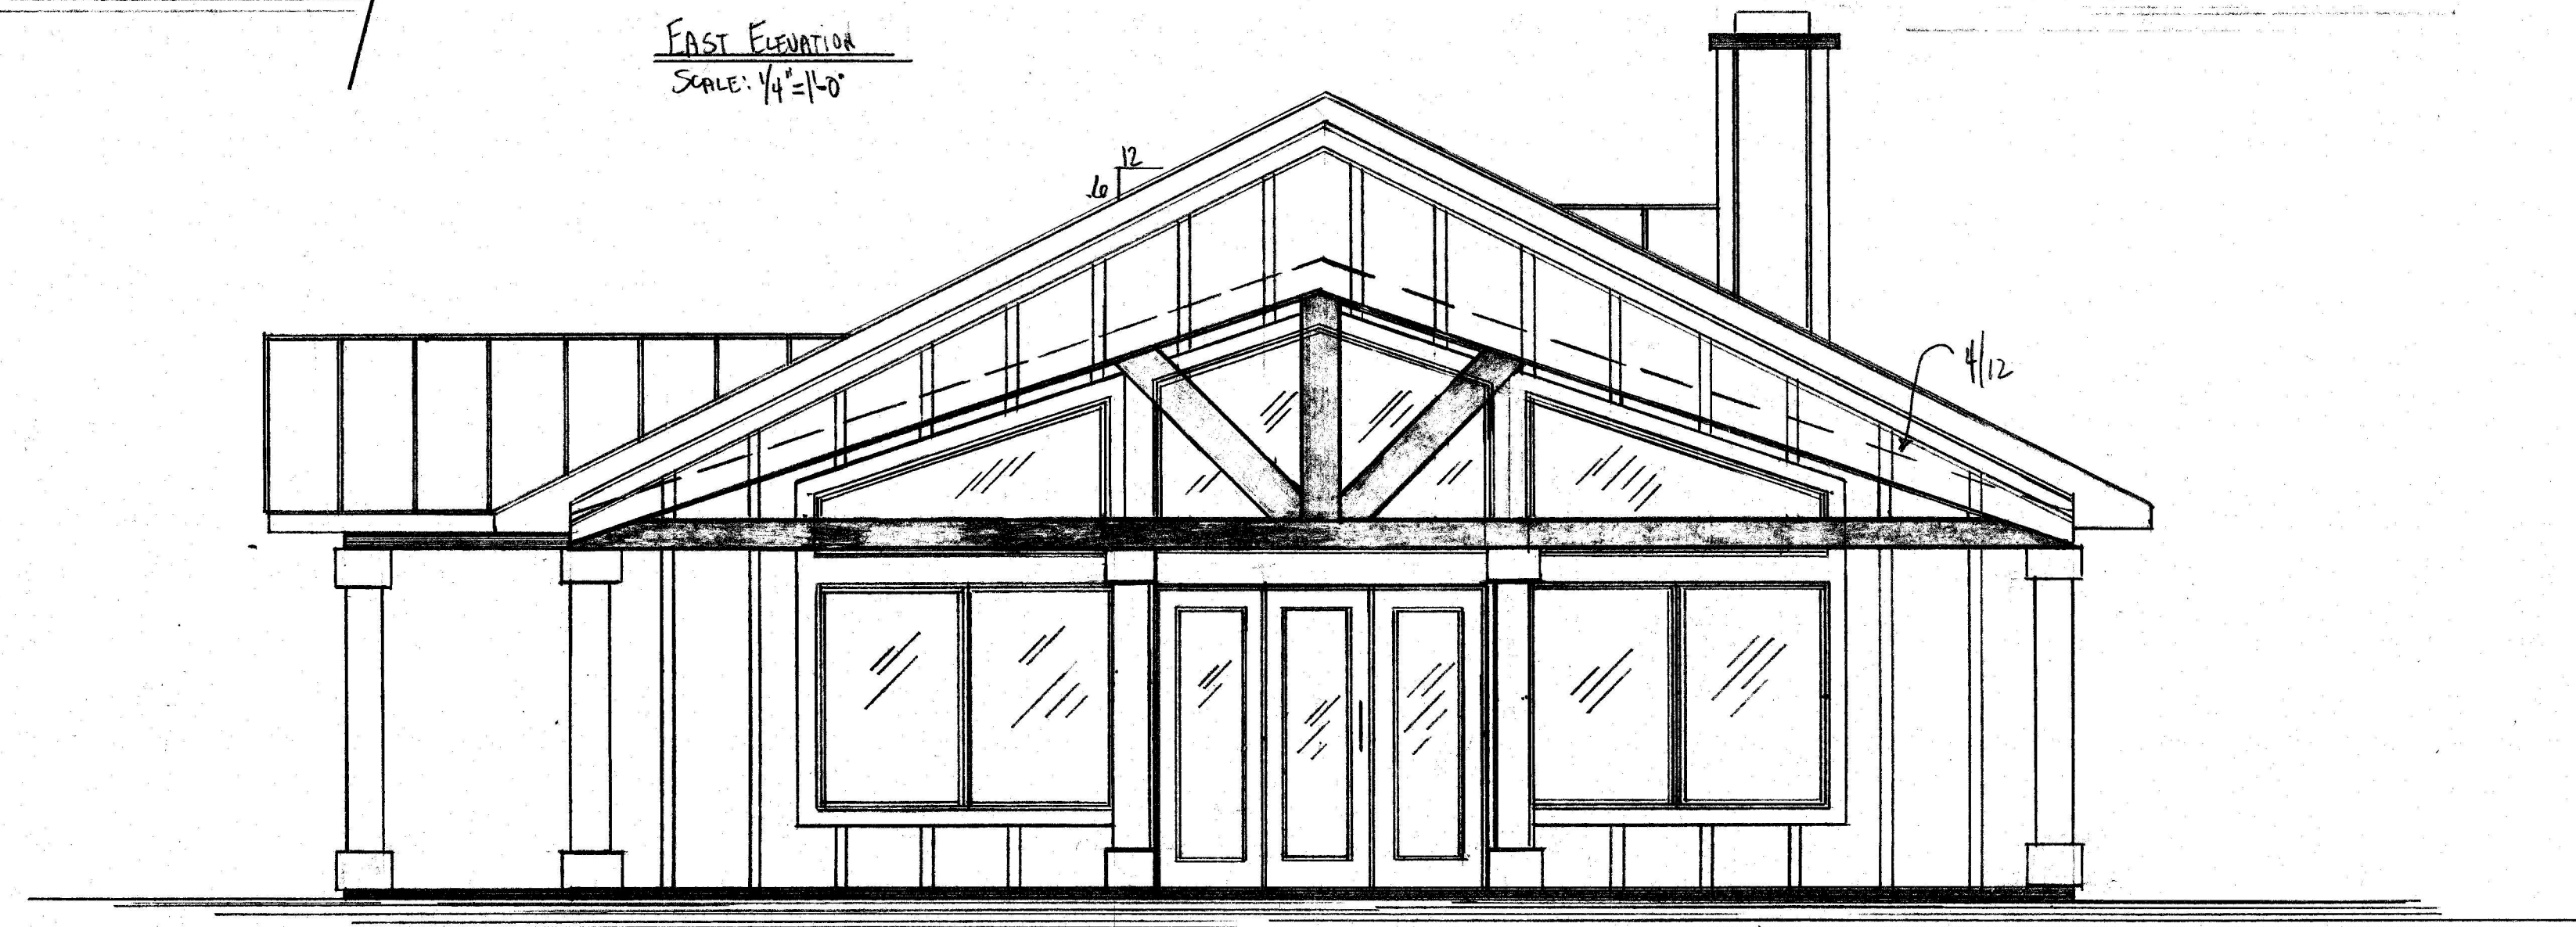

WEST ELEVATION
Scale: 1/4"=1'-0"

SHEET
OF

This Drawing and Design made exclusively for the party named in the Title Block. It remains the property of TM Designs LLC. and may not be reproduced or copied in whole or part by any method without prior written consent of TM Designs LLC.

PROJECT Mark Pfeiffer/Jennifer Wonn

EAST & WEST ELEVATIONS


10/21



TM DESIGNS LLC
PO Box 101 • Gotham, WI 53540
Phone & Fax: 908-583-4410
TMDesignshomeplans@gmail.com
"Where Dreams become Reality"

| NO. | DATE | REVISION | BY |
|-----|------|----------|----|
| | | | |
| | | | |
| | | | |

JOB NO.
DATE

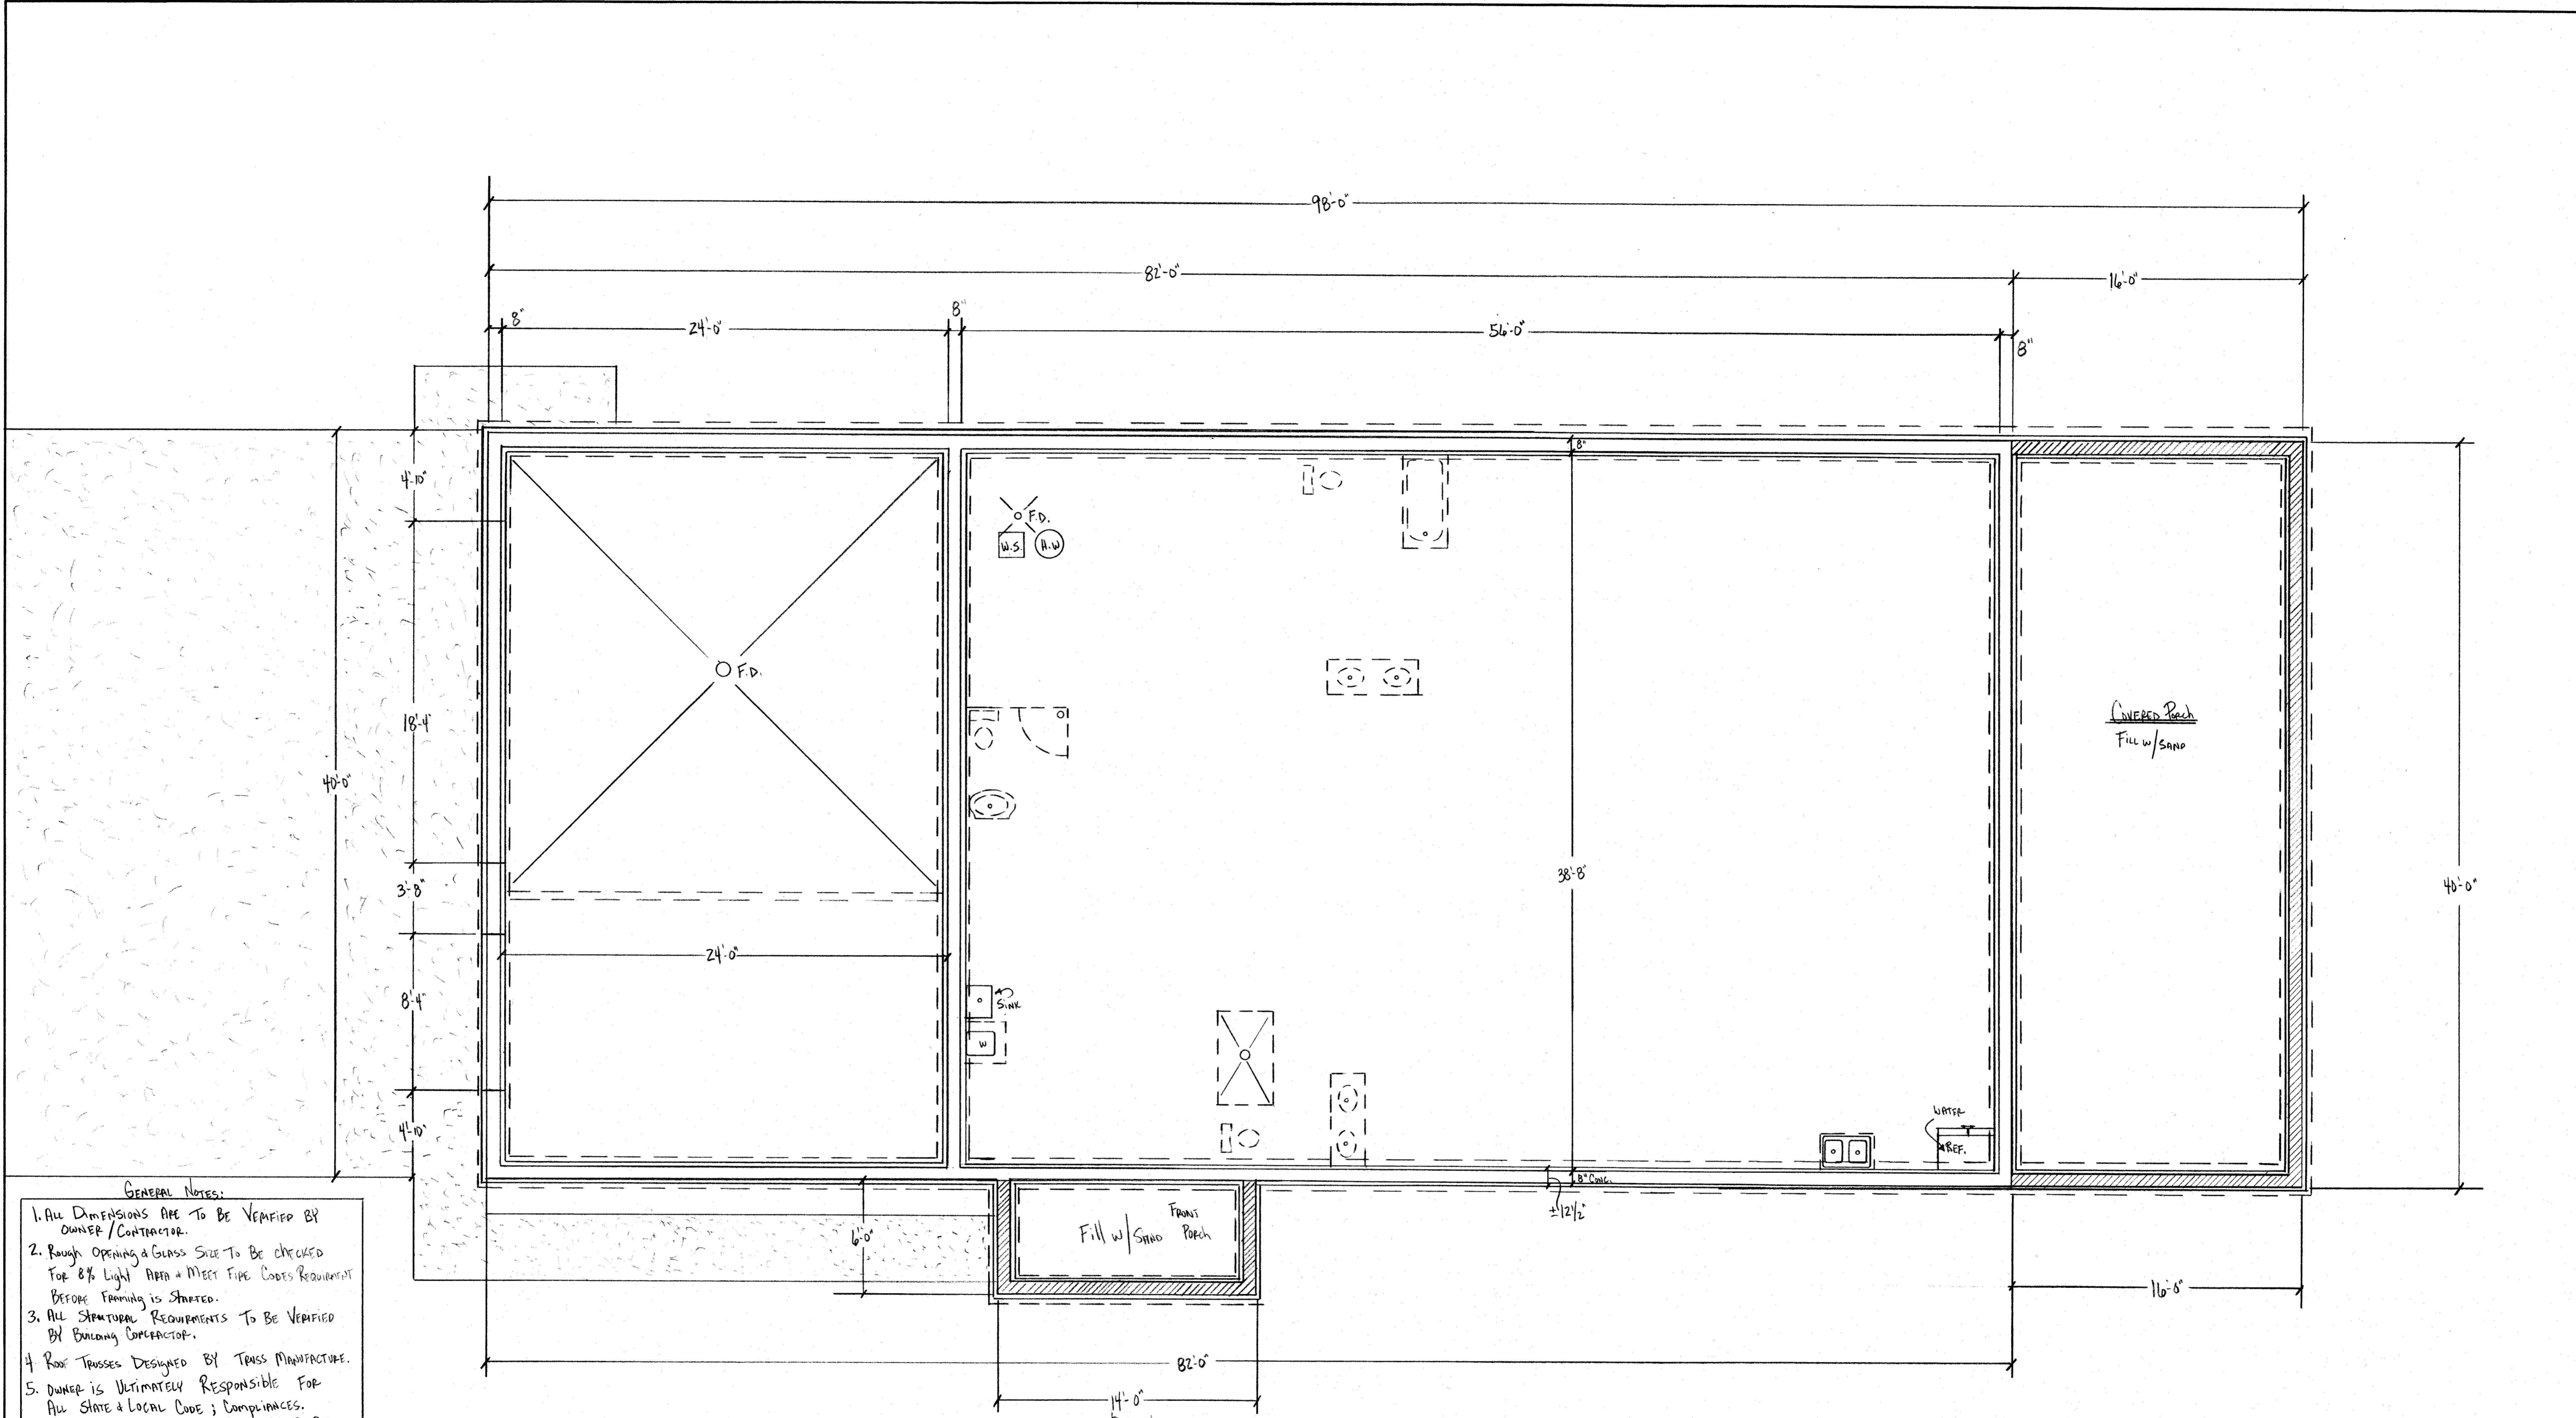

GENERAL NOTES:

1. ALL DIMENSIONS ARE TO BE VERIFIED BY OWNER/CONTRACTOR.
2. ROUGH OPENING & GLASS SIZE TO BE CHECKED FOR 8% LIGHT AREA & MEET FIRE CODES REQUIREMENT BEFORE FRAMING IS STARTED.
3. ALL STRUCTURAL REQUIREMENTS TO BE VERIFIED BY BUILDING CONTRACTOR.
4. ROOF TRUSSES DESIGNED BY TRUSS MANUFACTURE.
5. OWNER IS ULTIMATELY RESPONSIBLE FOR ALL STATE & LOCAL CODE COMPLIANCES.
6. PLUMBING FIXTURE SIZES & LOCATION TO BE VERIFIED W/ PLUMBING CONTRACTOR.
7. CONCRETE DESIGN BY OTHERS; REINFORCE ALL CONCRETE AS NECESSARY.
8. ALL BEAMS & HEADERS TO BE SIZED BY OTHERS.
9. ALL ELECTRICAL CODES TO BE MET BY ELECTRICAL & PLACEMENT OF FIXTURES.

FOUNDATION PLAN
SCALE: 1/4" = 1'-0"

3-9" WALLS

DESIGN PRODUCTS 2008

SHEET
OF

This Drawing and Design made exclusively for the party named in the Title Block. It remains the property of **TM Designs LLC** and may not be reproduced or copied in whole or part by any method without prior written consent of **TM Designs LLC**.


PROJECT: MARIE PREIFFER/JENNIFER WANN
10/21



TM DESIGNS LLC
PO Box 101 • Gotham, WI 53540
Phone & Fax: 608-583-4410
TMDesignshomeplans@gmail.com
"Where Dreams become Reality"

| NO. | DATE | REVISION | BY |
|-----|------|----------|----|
| | | | |
| | | | |
| | | | |

JOB NO.
DATE

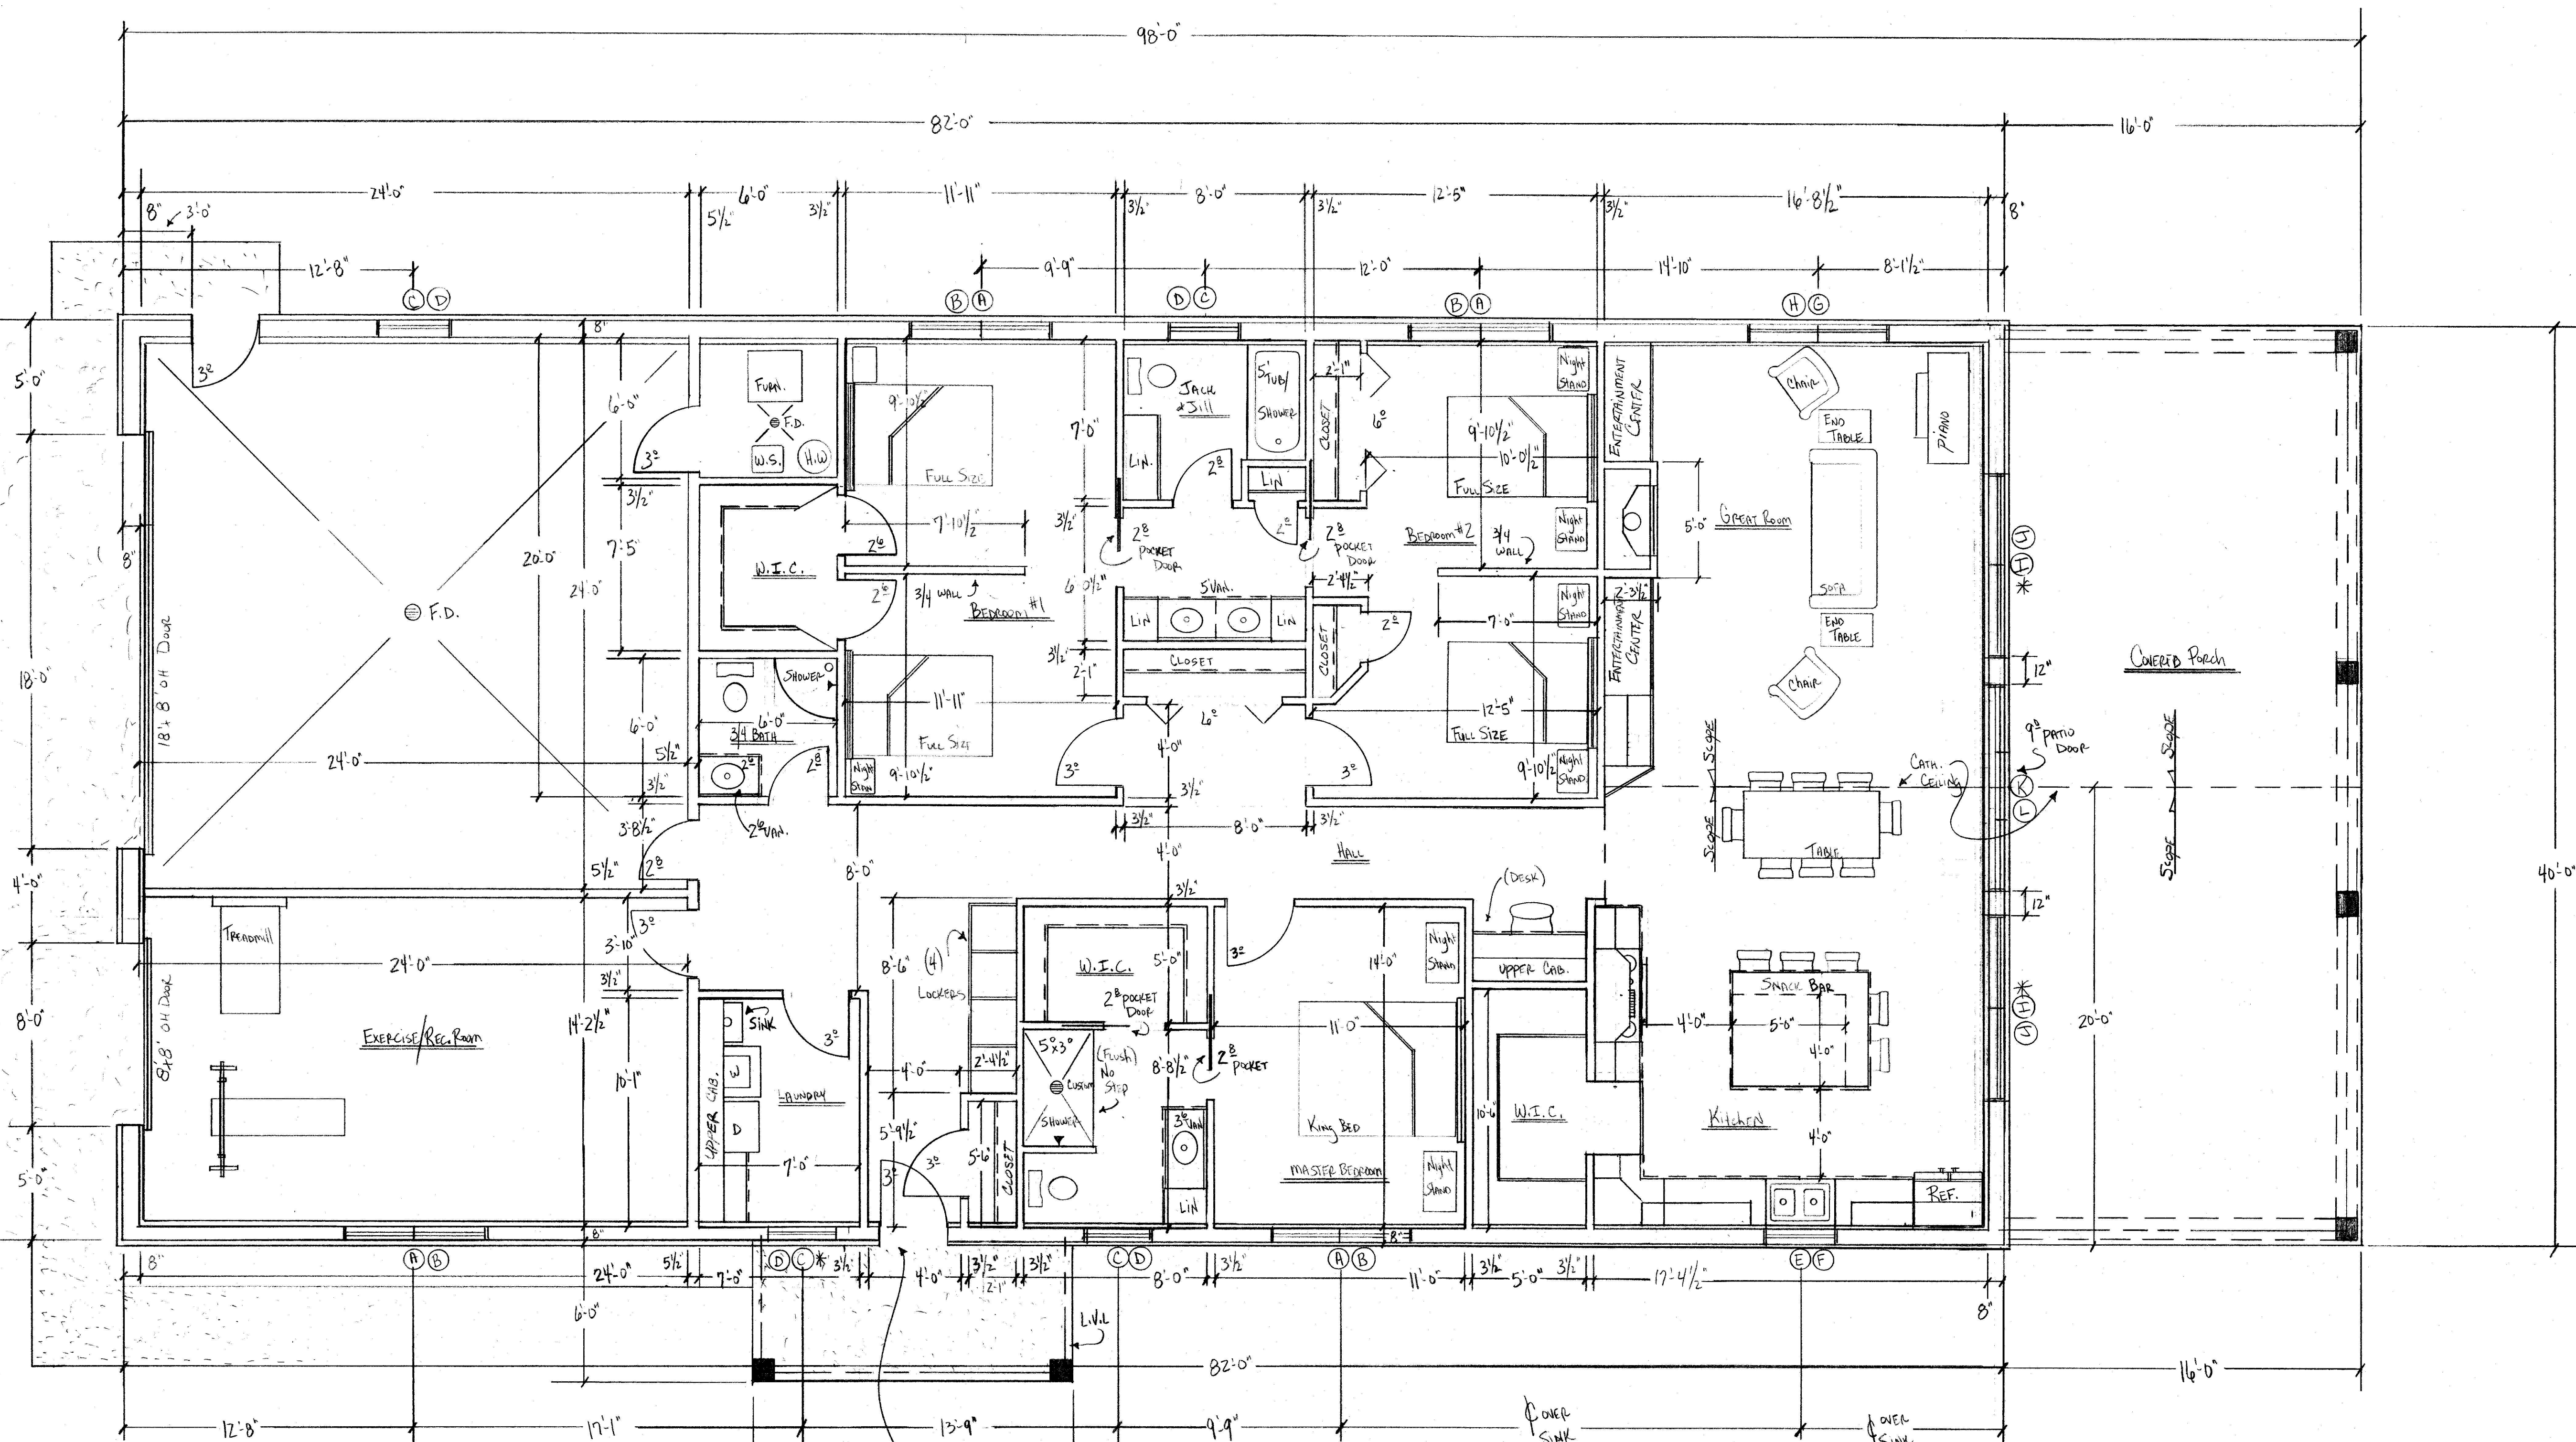

VERIFY: NUMBER OF WINDOWS TYPE/R.O. & JAMB BEFORE ORDERING

| MULL | TYPE | ROUGH OPENING | JAMB |
|------|-------------------|-------------------|------|
| A | 4 Casement Window | 6'-0" W x 5'-0" H | |
| B | 4 Transom Window | 6'-0" W x 1'-6" H | |
| C | 4 Casement Window | 3'-0" W x 5'-0" H | |
| D | 4 Transom Window | 3'-0" W x 1'-6" H | |
| E | 1 Casement Window | 3'-0" W x 3'-0" H | |
| F | 1 Transom Window | 3'-0" W x 1'-6" H | |
| G | 1 Casement Window | 6'-0" W x 6'-0" H | |
| H | 1 Transom Window | 6'-0" W x 1'-6" H | |
| I | 2 Picture Window | 8'-0" W x 6'-0" H | |
| J | 2 Picture Window | 8'-0" W x 6'-0" H | |

| | | | |
|---|---------------------|-----------------------|--|
| K | 1 Patio Door Window | 9'-0" W x 8'-0" H | |
| L | 1 Custom | FRAME BEFORE ORDERING | |

Floor Plan
SCALE: 1/4"=1'-0"

* INTERIOR DOORS
* FRONT ENTRY DOOR

10' WALLS

* TEMPER (1 OF C)